


SOTTILE

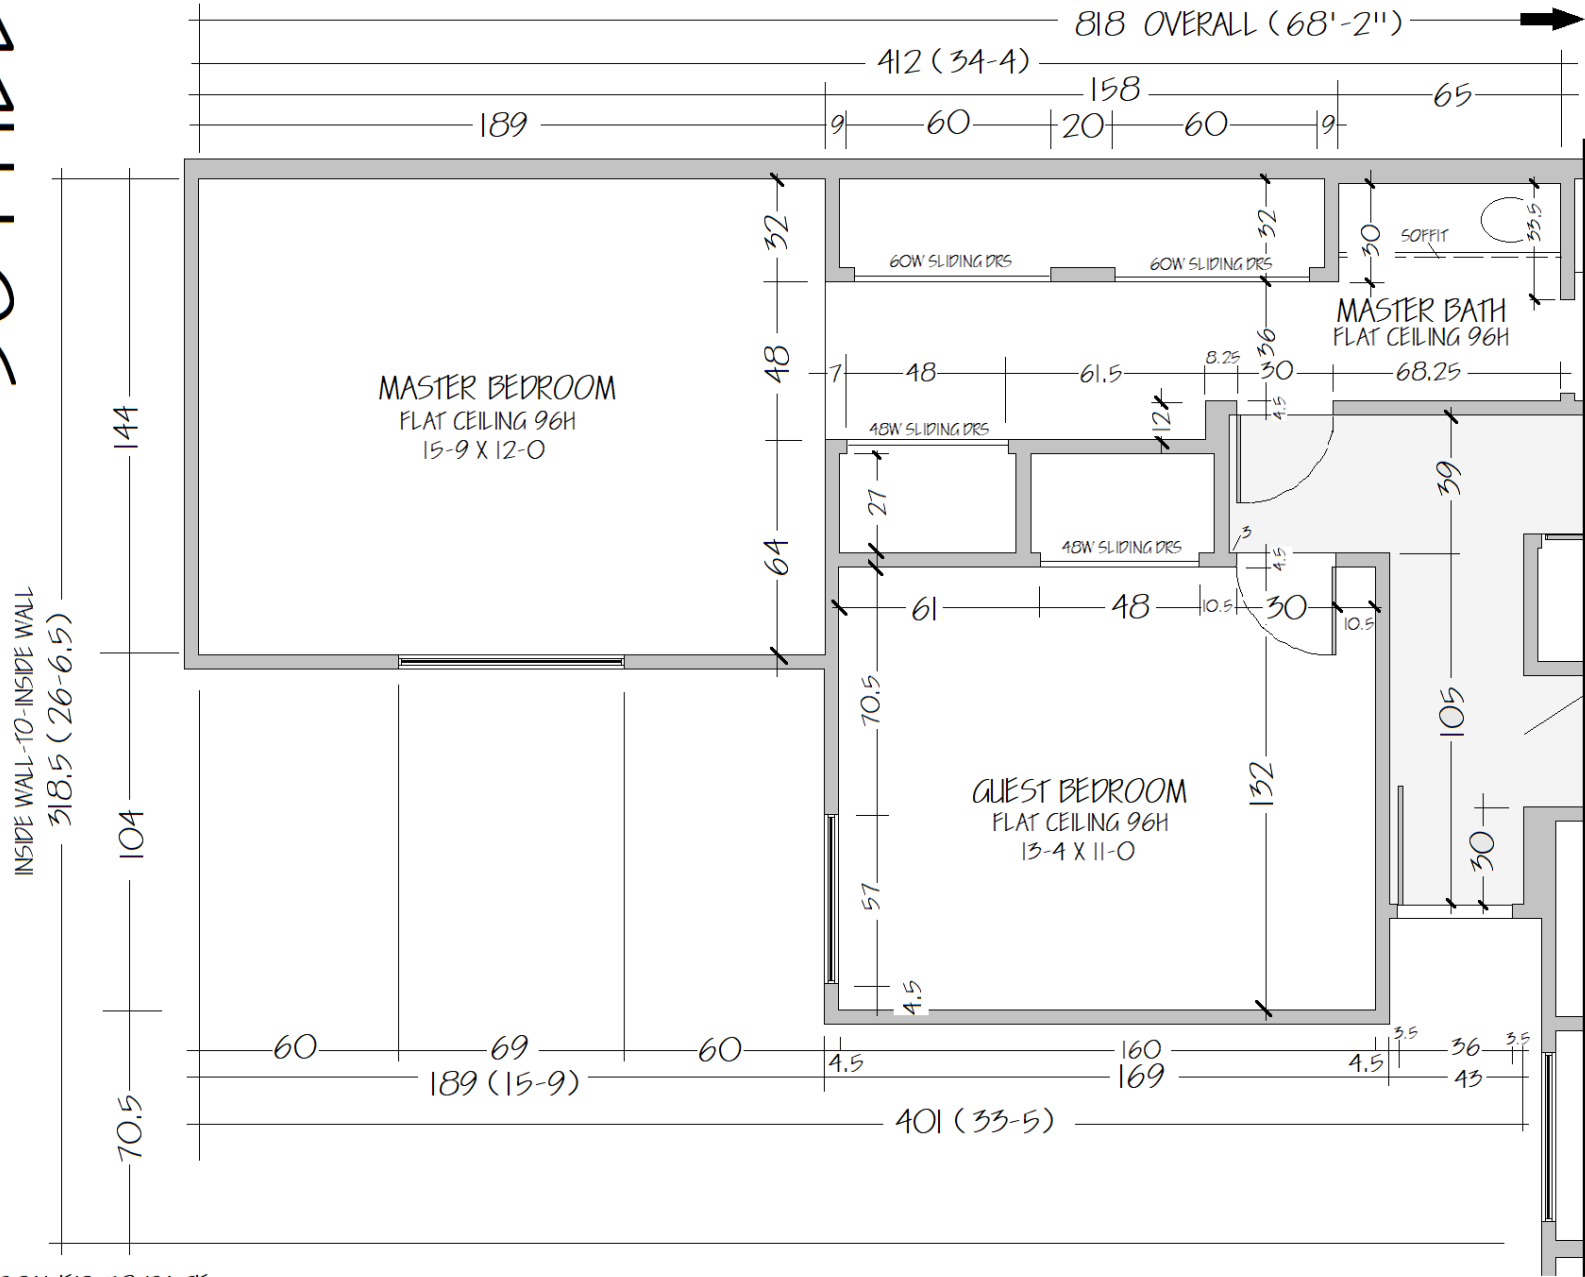

SEE NEXT PAGE

HALL CEILINGS DROPPED TO 84H

SCALED TO PAGE




EAST SIDE EXISTING PLAN

SOTTILE



SEE
PRIOR
PAGE

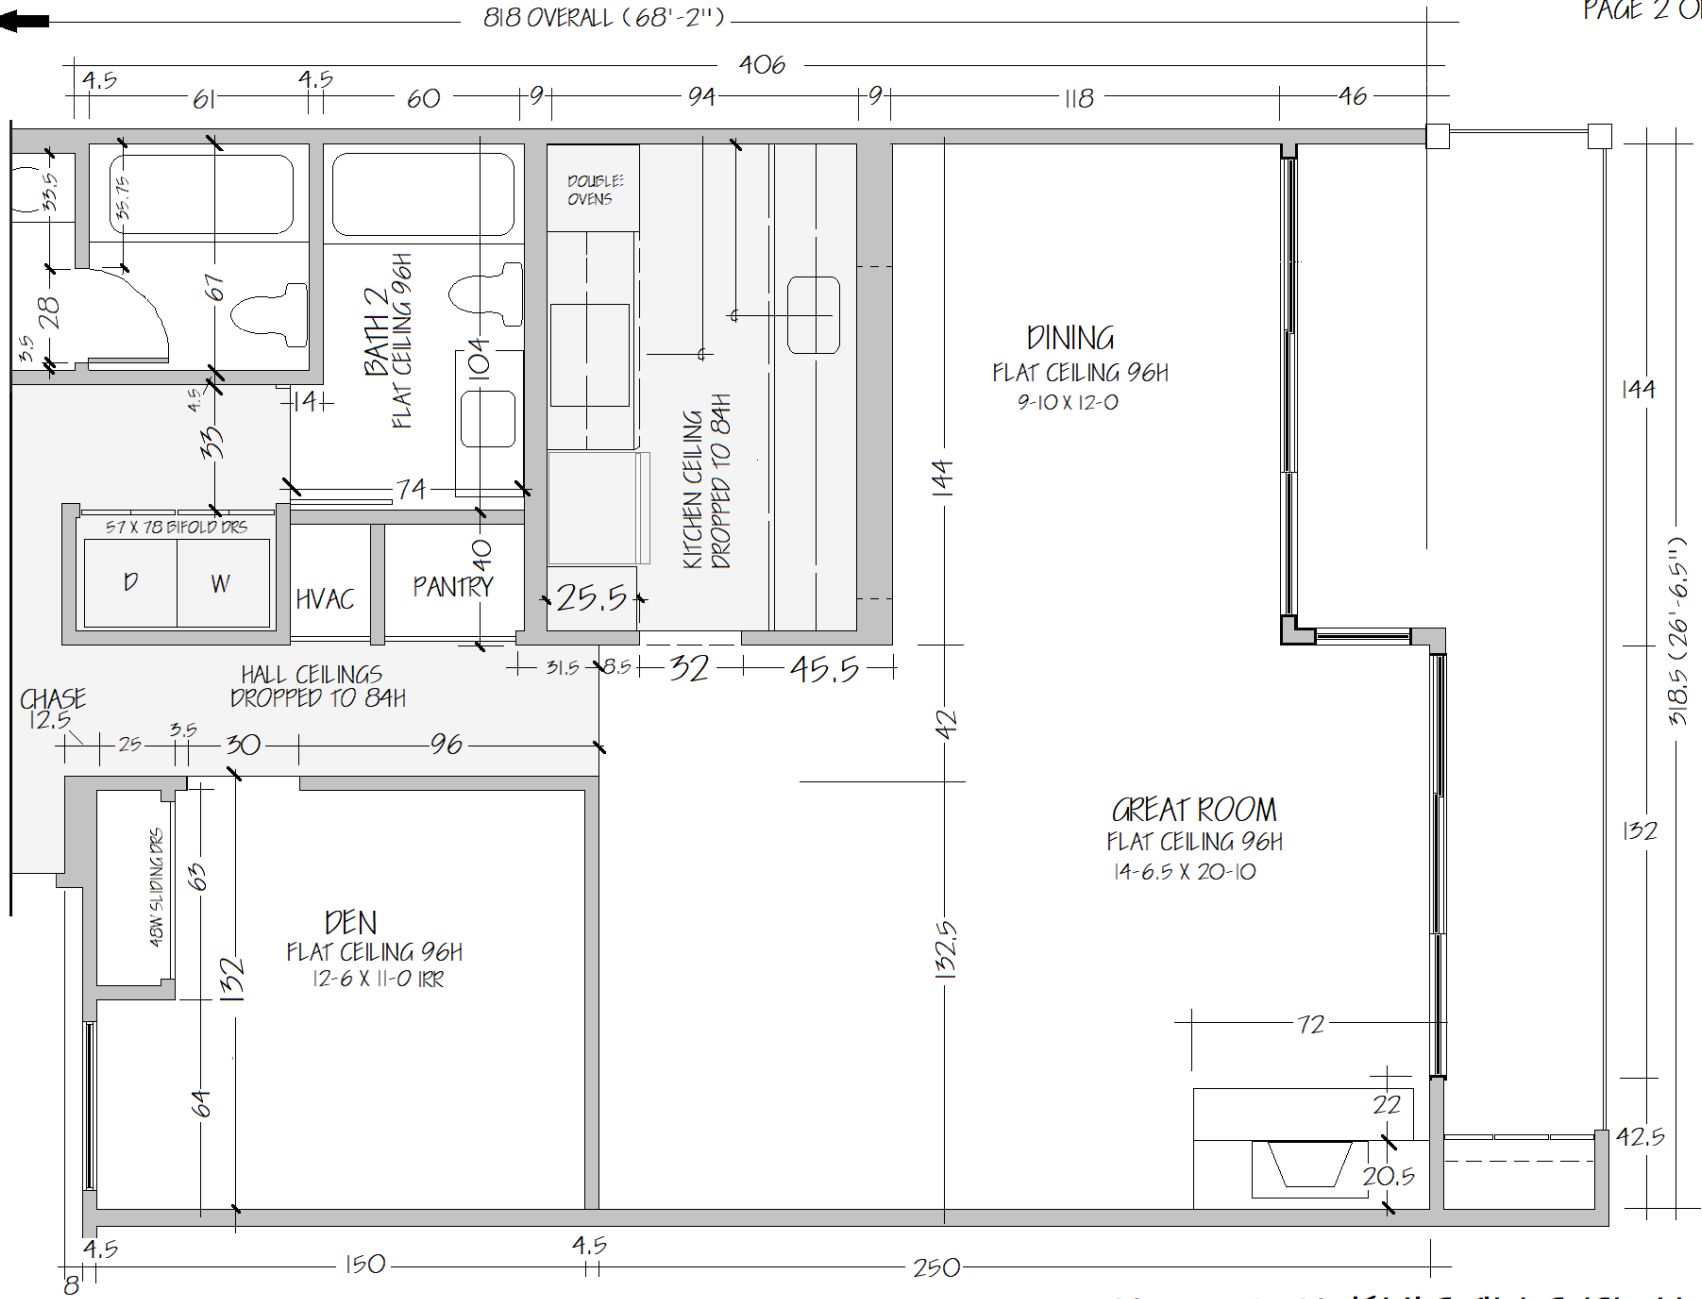

SCALED TO PAGE

WEST SIDE EXISTING PLAN